



# Installation Example Pavement Class C 250

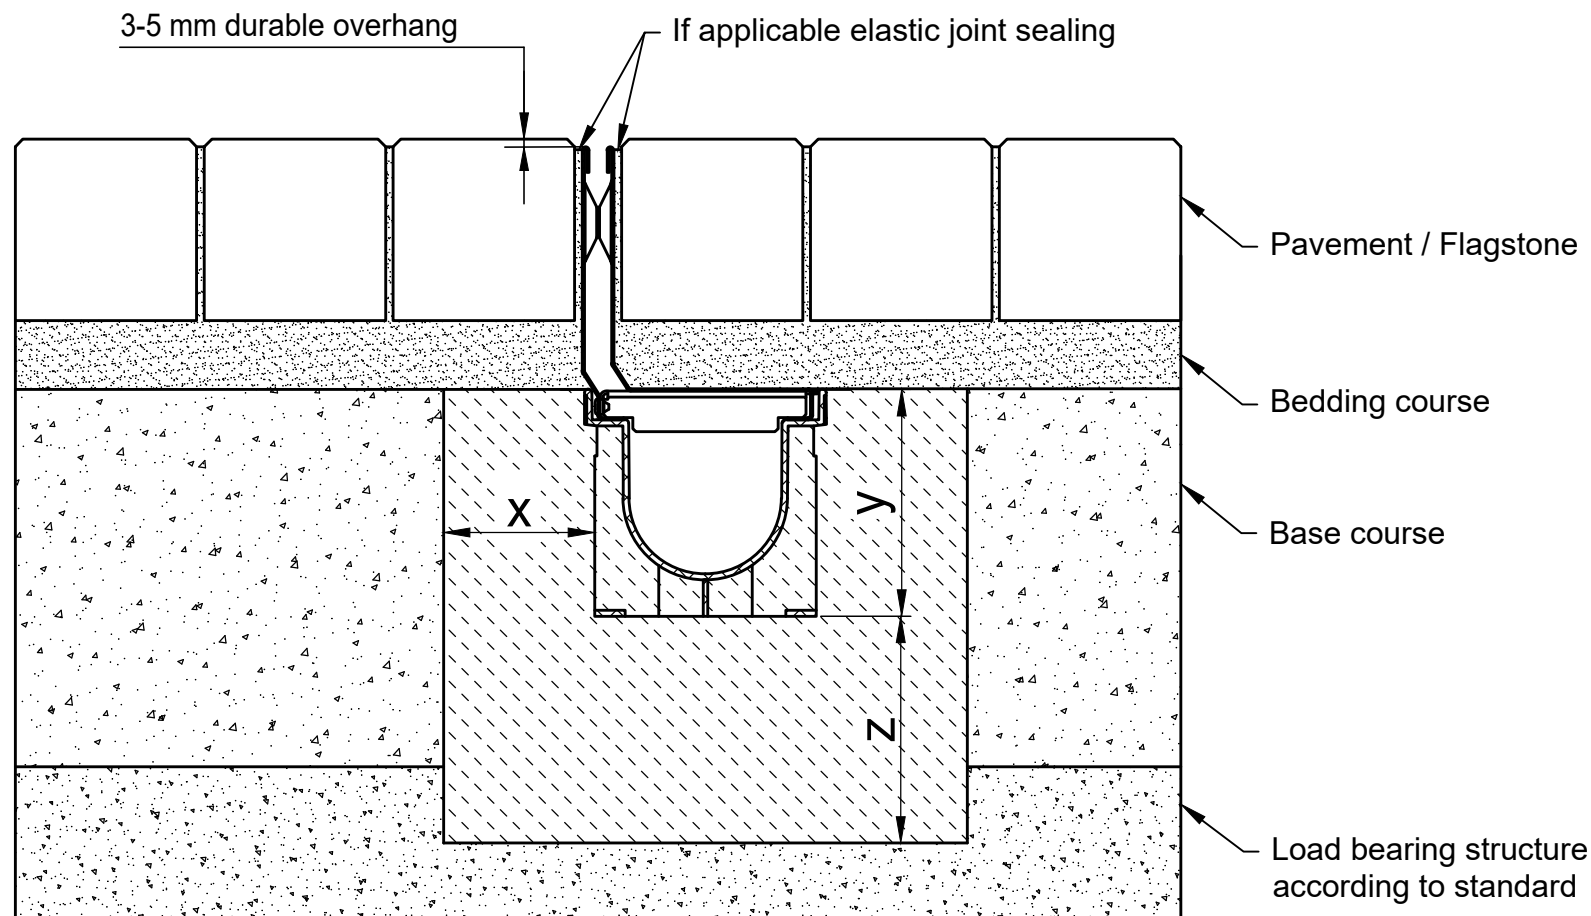

\* y = Channel height

Category according to EN 1433 / DIN 19580		A 15	B 125	C 250	D 400**	E 600**	F 900**	Applying to following systems:	
Foundation: width x / height y / thickness z (in cm)				10 / * / 15				<b>RECYFIX Schlitzrinne 100, 150, 200</b> <b>FASERFIX Schlitzrinne 100, 150, 200</b>	
EN 206-1 / DIN 1045-2  The named concrete quality is a minimum quality	quality of concrete stretcher								
	without danger of frost on the lateral support			C25/30 X0					
	with danger of frost on the lateral support			C25/30 XF3					
The installation examples / advise constantly are adapted to the technical conditions. With new editions older expenditures lose their validity. Before planning or installation please verify the current version at <a href="http://www.hauraton.com">www.hauraton.com</a> In building construction is a sealing layer below the channels necessary.  The installation example represents a proven recommendation from HAURATON. The final responsibility for the execution lies with the planner in charge. Specific conditions of the project must be taken into account.				Date: 17.01.2023		Our general installation instructions apply.		Format DIN	A4
								scale	1:6
				0000120599_BRITISH.dwg		9	EBBw		
				RF-PRO-100-RiMSzAbd Typ 01 HH160 vz Einbaubeispiel Klasse C 250 in Pflaster					
									Unit 4, Frenchs Avenue LU6 1BH Dunstable / Bedfordshire United Kingdom
								Tel. +44 1582 501380 TS-UK@hauraton.com	