


Installation example
Pavement class A 15 - C 250

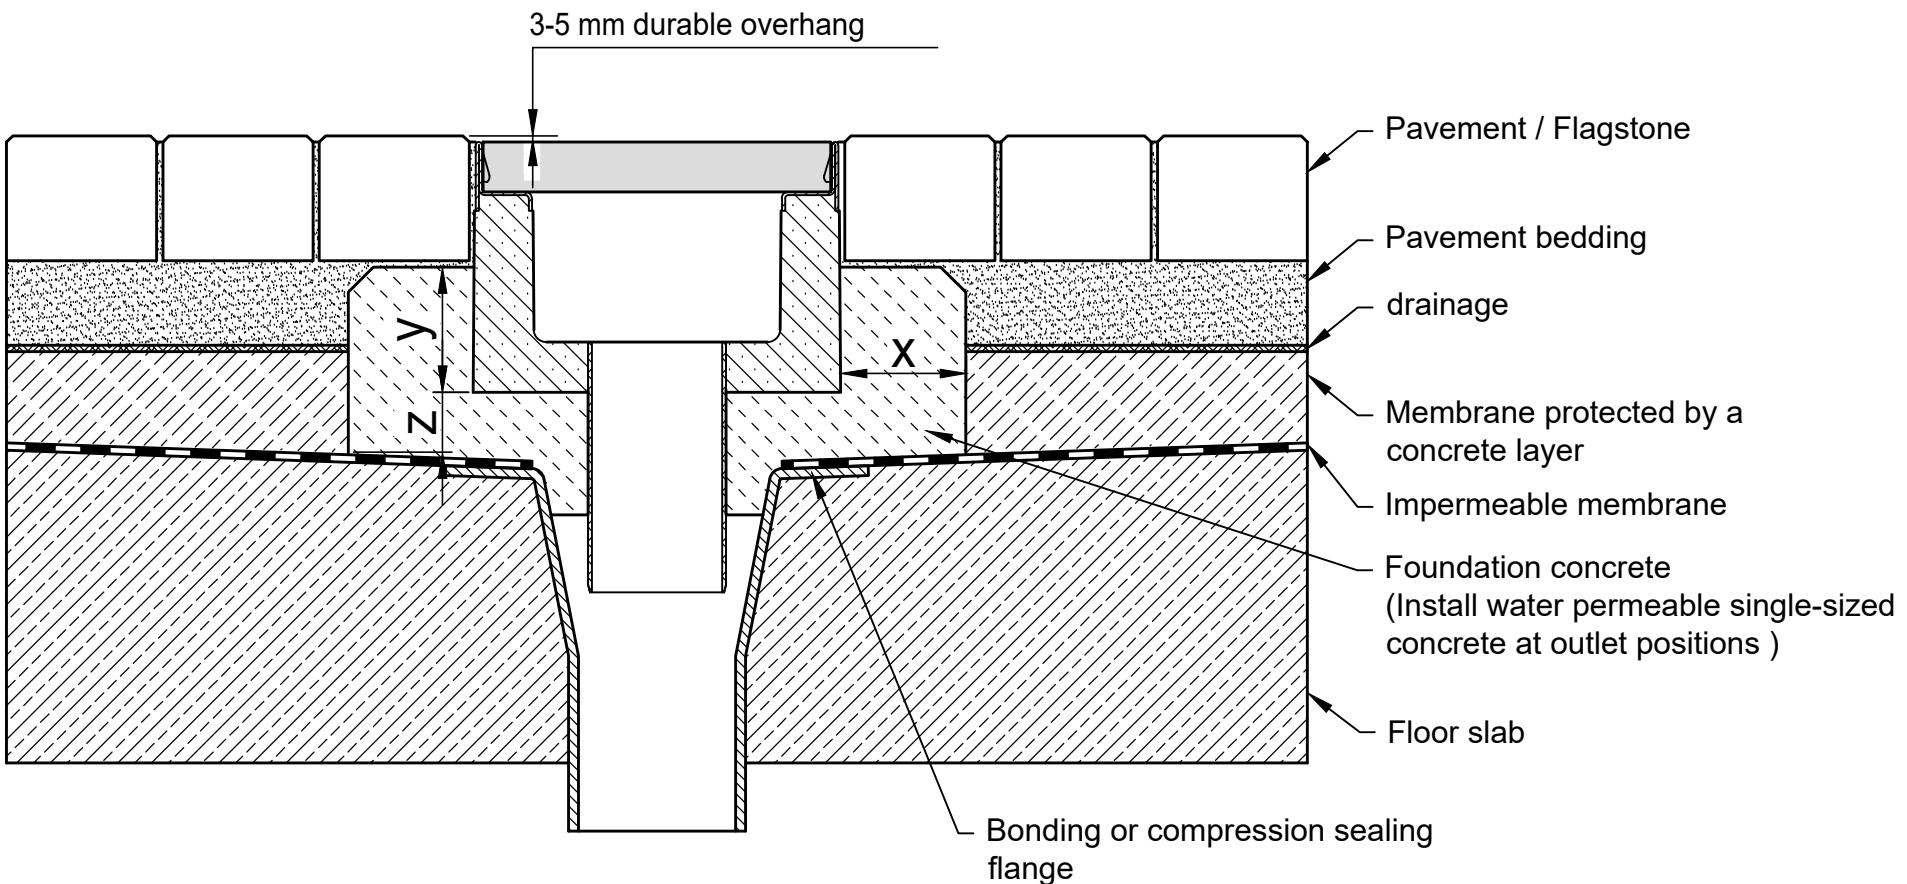

* $y \geq$ half channel height

Category according to EN 1433 / DIN 19580

| | A 15 | B 125 | C 250 | D 400** | E 600 | F 900 |
|--|-------------|--------------|--------------|----------------|--------------|--------------|
|--|-------------|--------------|--------------|----------------|--------------|--------------|

Foundation: width x / thickness z / height y (in cm)

| | | | | | |
|------------|------------|------------|--|--|--|
| 10 / 5 / * | 10 / 5 / * | 10 / 5 / * | | | |
|------------|------------|------------|--|--|--|

The named concrete quality is a minimum quality

| | | | | | |
|--|--|--|--|--|--|
| | | | | | |
|--|--|--|--|--|--|

EN 206-1 / DIN 1045-2 without danger of frost on the lateral support

| | | | | | |
|---------|---------|---------|--|--|--|
| C 20/25 | C 20/25 | C 20/25 | | | |
|---------|---------|---------|--|--|--|

with danger of frost on the lateral support

| | | | | | |
|--------------|--------------|--------------|--|--|--|
| C 30/37 XD 1 | C 30/37 XD 1 | C 30/37 XD 1 | | | |
|--------------|--------------|--------------|--|--|--|

The installation examples / advise constantly are adapted to the technical conditions.
With new editions older expenditures lose their validity.
Before planning or installation please verify the current version at
www.hauraton.com
In building construction is a sealing layer below the channels necessary.

** Not for use in continuously frequented areas of carriageways or motorways

Applying to following systems:

FASERFIX KS 100, 150, 200 shallow
FASERFIX SUPER 150, 200 shallow

Format DIN A4

scale 1:6

hauraton

Unit 4, Frenchs Avenue
LU6 1BH Dunstable /
Bedfordshire

Tel. +44 1582 50 1380
technical@hauraton.co.uk

Date: 25.10.2018

Our general installation
instructions apply.

0000037690.dwg EBBw

FF-Flach-S-200 Typ 200 Rinnenunterteil Einbaubeispiel Klasse C 250 in Pflaster