



Installation Example Running track / artificial turf Class B 125

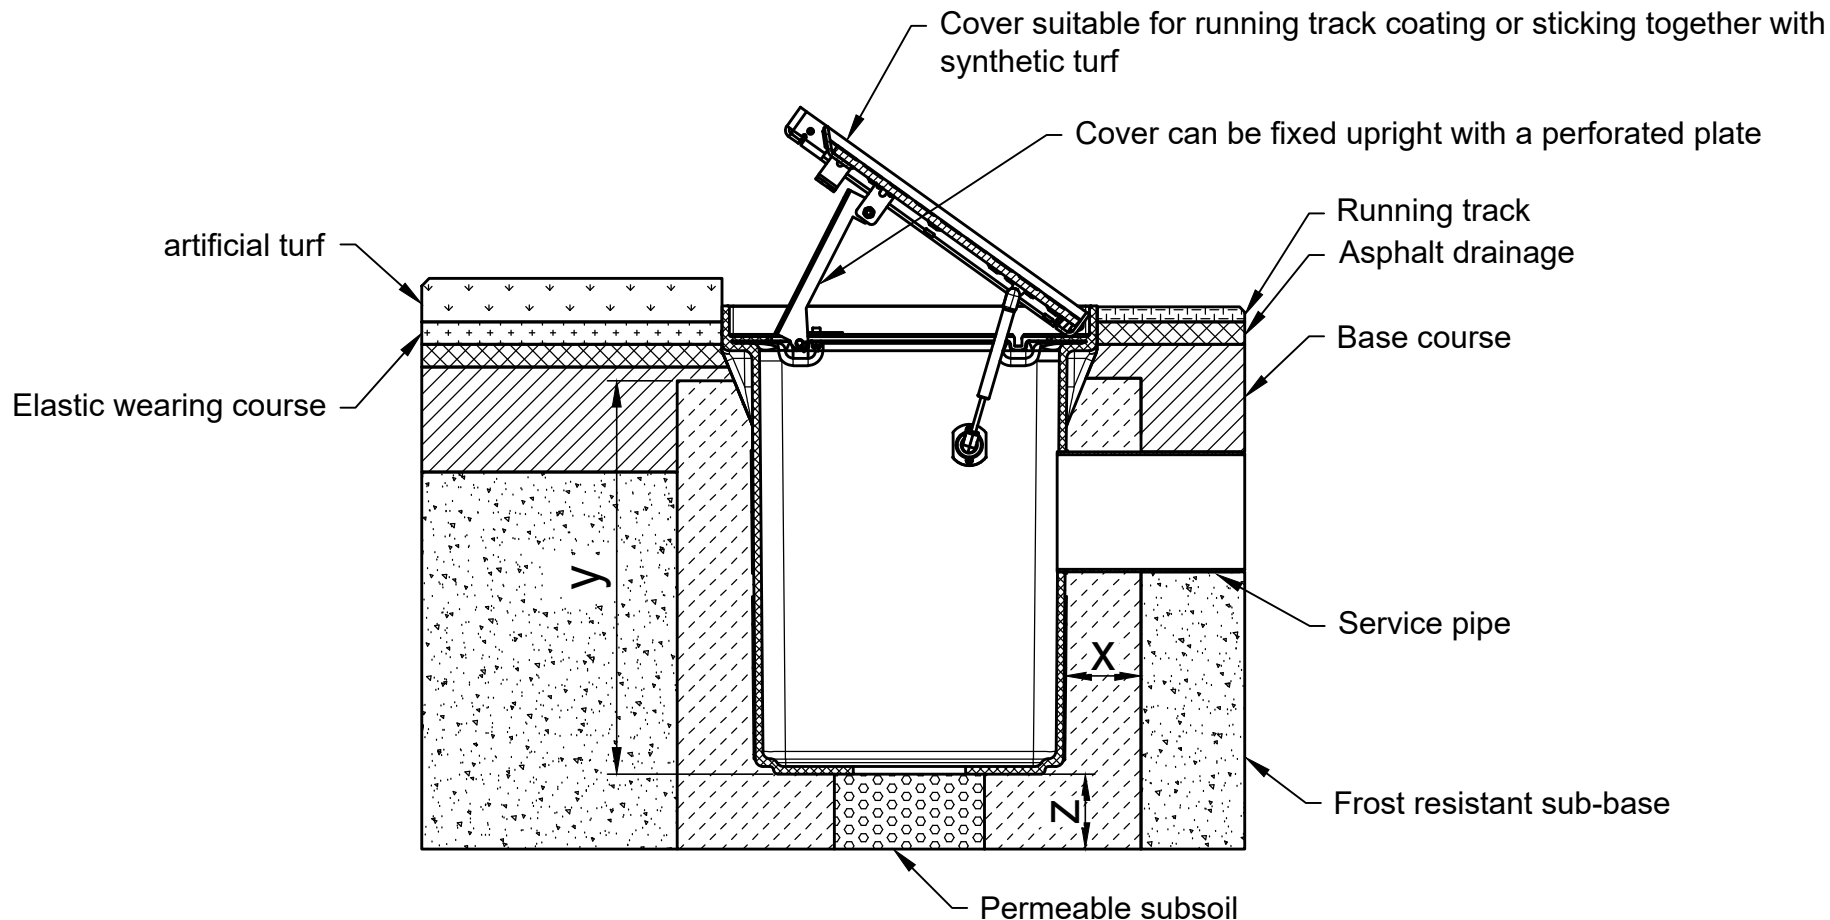

* y = Component height -10 cm

Category according to EN 1433 / DIN 19580		A 15	B 125	C 250	D 400**	E 600	F 900	Applying to following systems: SPORTFIX cable distribution shaft
Foundation: width x / height y / thickness z (in cm)			10 / * / 10					
The named concrete quality is a minimum quality								
EN 206-1 / DIN 1045-2	without danger of frost on the lateral support		C25/30 XF1					
	with danger of frost on the lateral support		C25/30 XF3					
The installation examples / advise constantly are adapted to the technical conditions. With new editions older expenditures lose their validity. Before planning or installation please verify the current version at www.hauraton.com In building construction is a sealing layer below the channels necessary.		Date: 08.06.2020		Our general installation instructions apply.			Format DIN A4	 Unit 4, Frenchs Avenue LU6 1BH Dunstable / Bedfordshire Tel. +44 1582 50 1380 technical@hauraton.co.uk
							scale 1:10	
		0000095326.dwg EBBw						
		SF Kunststoff-Verteilerschacht 500x500x600 Einbaubeispiel Klasse B 125 in Kunstrasen / Laufbahnbelag						