



Installation Example
in asphalted areas Class A 15 - E 600

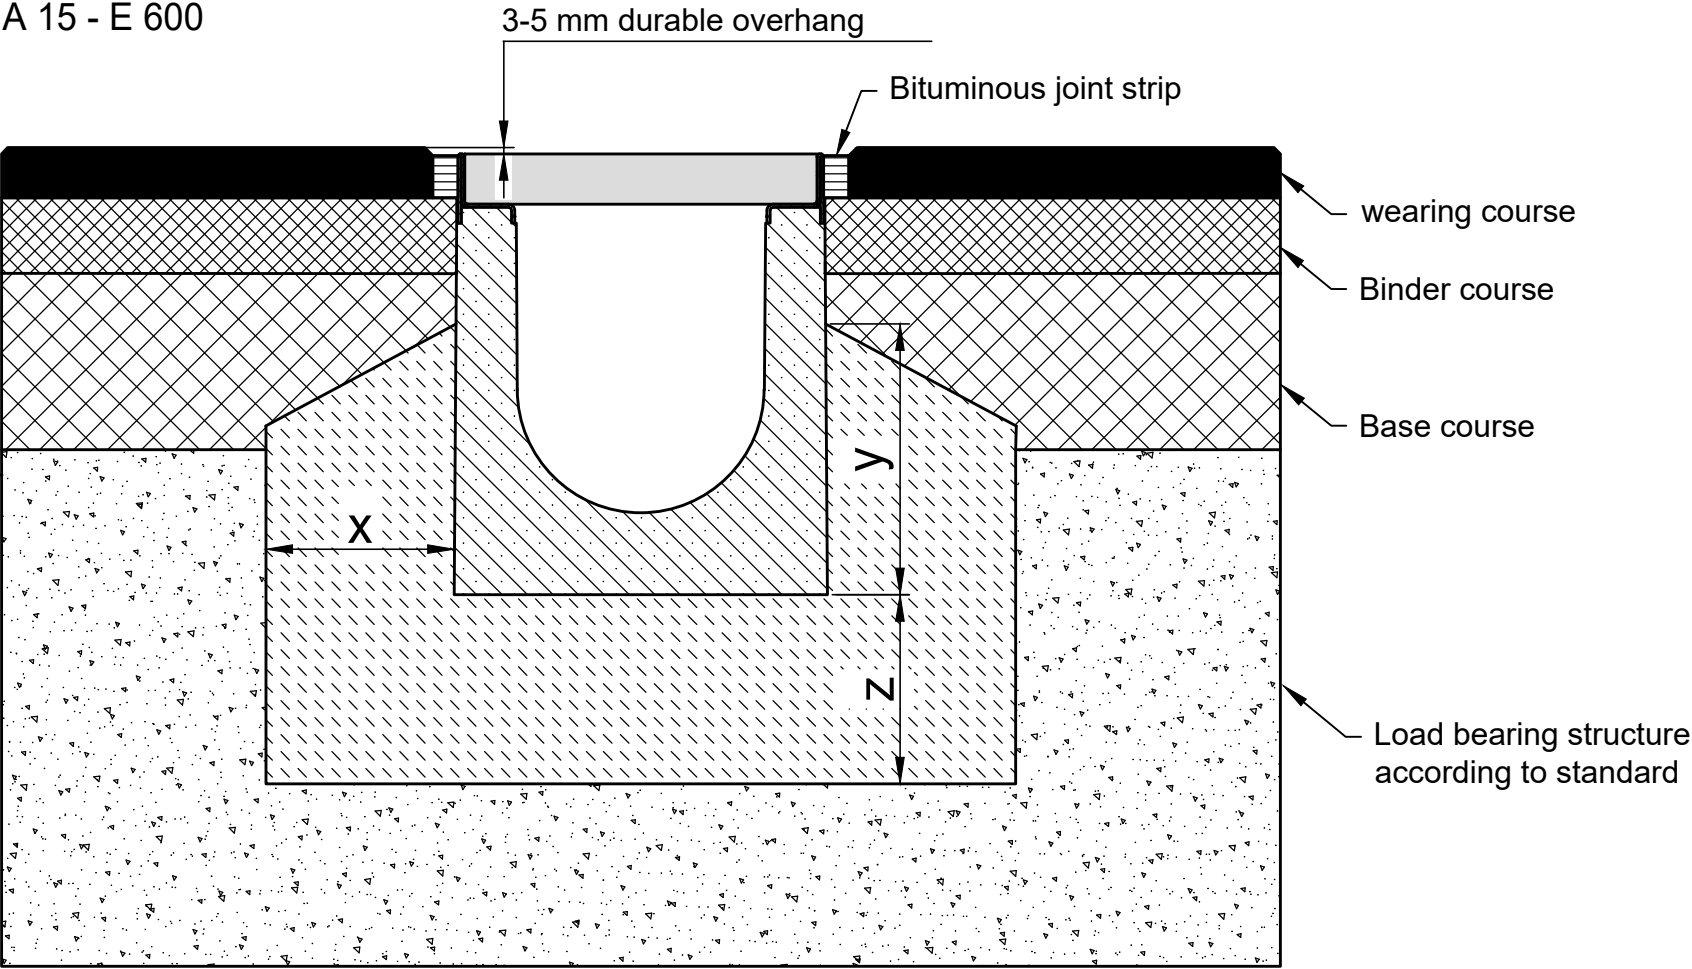

* $y \geq$ Channel height - 14 cm

Category according to EN 1433 / DIN 19580		A 15	B 125	C 250	D 400**	E 600**	F 900**	Applying to following systems:	
Foundation: width x / height y / thickness z (in cm)		10 / * / 10	10 / * / 10	15 / * / 15	15 / * / 15	15 / * / 20		FASERFIX SUPER 100, 150, 200, 300, 400, 500 SERVICE CHANNEL FASERFIX SUPER 150, 200, 300, 400, 500	
EN 206-1 / DIN 1045-2 The named concrete quality is a minimum quality	quality of concrete stretcher								
	without danger of frost on the lateral support	C 25/30 X0	C 25/30 X0	C 25/30 X0	C 25/30 X0	C 25/30 X0			
	with danger of frost on the lateral support	C25/30 XF3	C25/30 XF3	C25/30 XF3	C25/30 XF3	C25/30 XF3			
The installation examples / advise constantly are adapted to the technical conditions. With new editions older expenditures lose their validity. Before planning or installation please verify the current version at www.hauraton.com . In building construction is a sealing layer below the channels necessary. The installation example represents a proven recommendation from HAURATON. The final responsibility for the execution lies with the planner in charge. Specific conditions of the project must be taken into account. ** Installation situations of drainage systems with high dynamic loads (e.g. airports, motorways and manoeuvring areas of buses, lorries and forklifts, etc.) are not sufficiently considered in DIN EN 1433. Please contact us for such applications to work out project-specific solutions.				Date: 05.05.2023		Our general installation instructions apply.		Format DIN A4	 Unit 4, Frenchs Avenue LU6 1BH Dunstable / Bedfordshire United Kingdom Tel. +44 1582 501380 TS-UK@hauraton.com
								scale 1:6	
				0000023702_BRITISH.dwg		27		EBBw	
				FF-S-200 Typ 010 Rinnenunterteil Einbaubeispiel Klasse D 400 in Asphalt					