


Installation Example  
Pavement Class A 15 - C 250

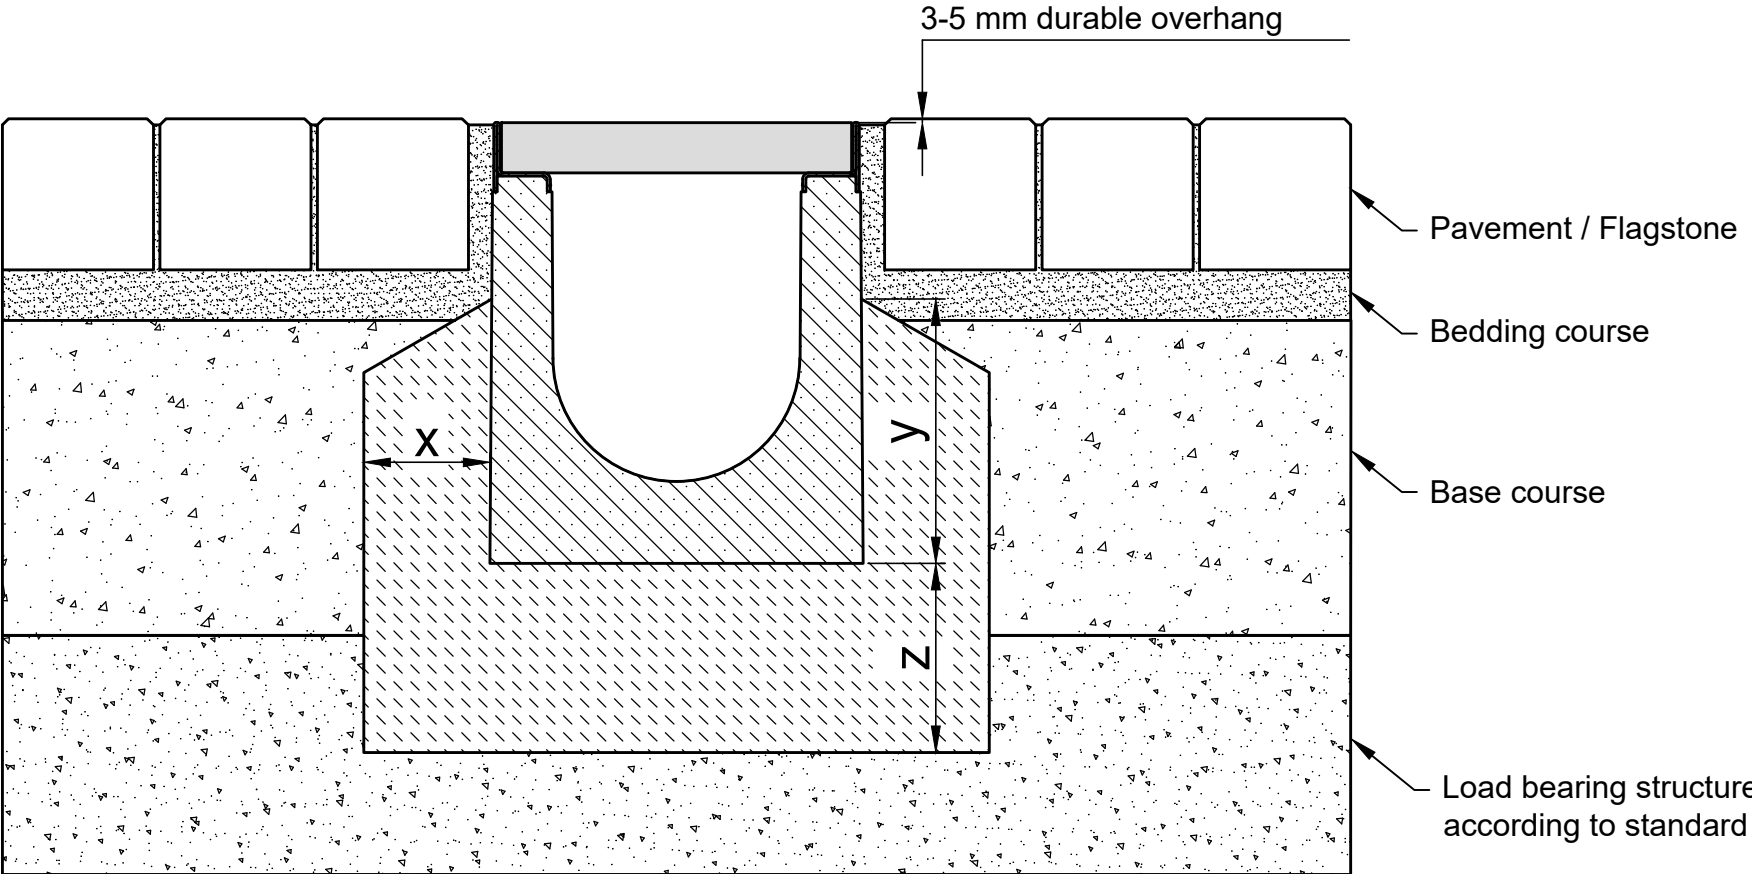

\* y ≥ Channel height - 14 cm

Category according to EN 1433 / DIN 19580		A 15	B 125	C 250	D 400**	E 600**	F 900**	Applying to following systems:  <b>FASERFIX SUPER 100, 150, 200, 300, 400, 500</b> <b>SERVICE CHANNEL FASERFIX SUPER 150, 200, 300, 400, 500</b>	
Foundation: width x / height y / thickness z (in cm)		10 / * / 10	10 / * / 10	15 / * / 15					
EN 206-1 / DIN 1045-2	quality of concrete stretcher								
	The named concrete quality is a minimum quality								
		without danger of frost on the lateral support	C 25/30 X0	C 25/30 X0	C 25/30 X0				
		with danger of frost on the lateral support	C25/30 XF3	C25/30 XF3	C25/30 XF3				
<p>The installation examples / advise constantly are adapted to the technical conditions. With new editions older expenditures lose their validity. Before planning or installation please verify the current version at <a href="http://www.hauraton.com">www.hauraton.com</a> In building construction is a sealing layer below the channels necessary.</p> <p>The installation example represents a proven recommendation from HAURATON. The final responsibility for the execution lies with the planner in charge. Specific conditions of the project must be taken into account.</p>					Date: 01.03.2023		Our general installation instructions apply.		Format DIN A4
									scale 1:6
					0000023713_BRITISH.dwg		23		EBBw
					FF-S-200 Typ 010 Rinnenunterteil Einbaubeispiel Klasse C 250 in Pflaster				
									Unit 4, Frenchs Avenue LU6 1BH Dunstable / Bedfordshire United Kingdom
									Tel. +44 1582 501380 TS-UK@hauraton.com