



Installation Example

Running track / artificial turf Class A 15

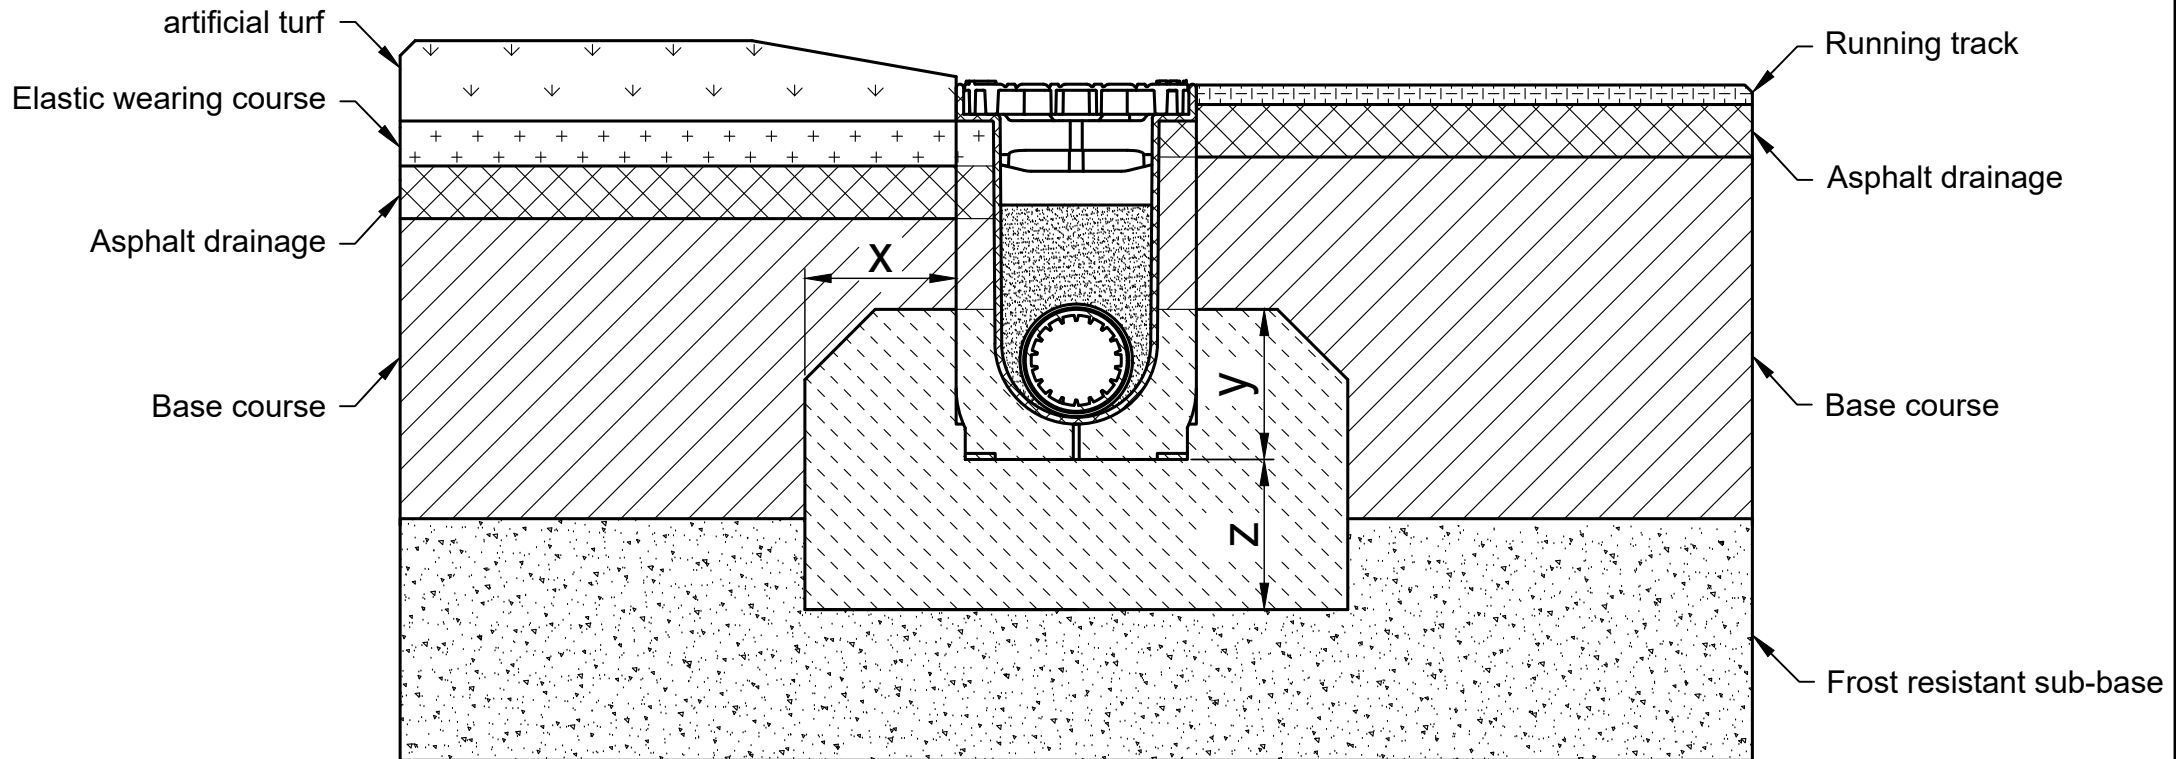

Category according to EN 1433 / DIN 19580		A 15	B 125	C 250	D 400**	E 600	F 900	Applying to following systems: SPORTFIX CLEAN 100	
Foundation: width x / height y / thickness z (in cm)		10 / 10 / 10							
The named concrete quality is a minimum quality									
EN 206-1 / DIN 1045-2	without danger of frost on the lateral support	C25/30 X0							
	with danger of frost on the lateral support	C25/30 XF3							
<p>The installation examples / advise constantly are adapted to the technical conditions.</p> <p>With new editions older expenditures lose their validity.</p> <p>Before planning or installation please verify the current version at www.hauraton.com</p> <p>In building construction is a sealing layer below the channels necessary.</p>		Date: 16.09.2020			Our general installation instructions apply.		Format DIN	A4	 Unit 4, Frenchs Avenue LU6 1BH Dunstable / Bedfordshire Tel. +44 1582 50 1380 technical@hauraton.co.uk
							scale	1:5	
		0000117139.dwg EBBw							
** Not for use in continuously frequented areas of carriageways or motorways		SF-CLEAN-PRO 100 Typ 020 Rinne mit Kunstrasen Klasse A 15							