


Installation Example

DRAINFIX TWIN 0/1 two levels

Load = non-trafficked

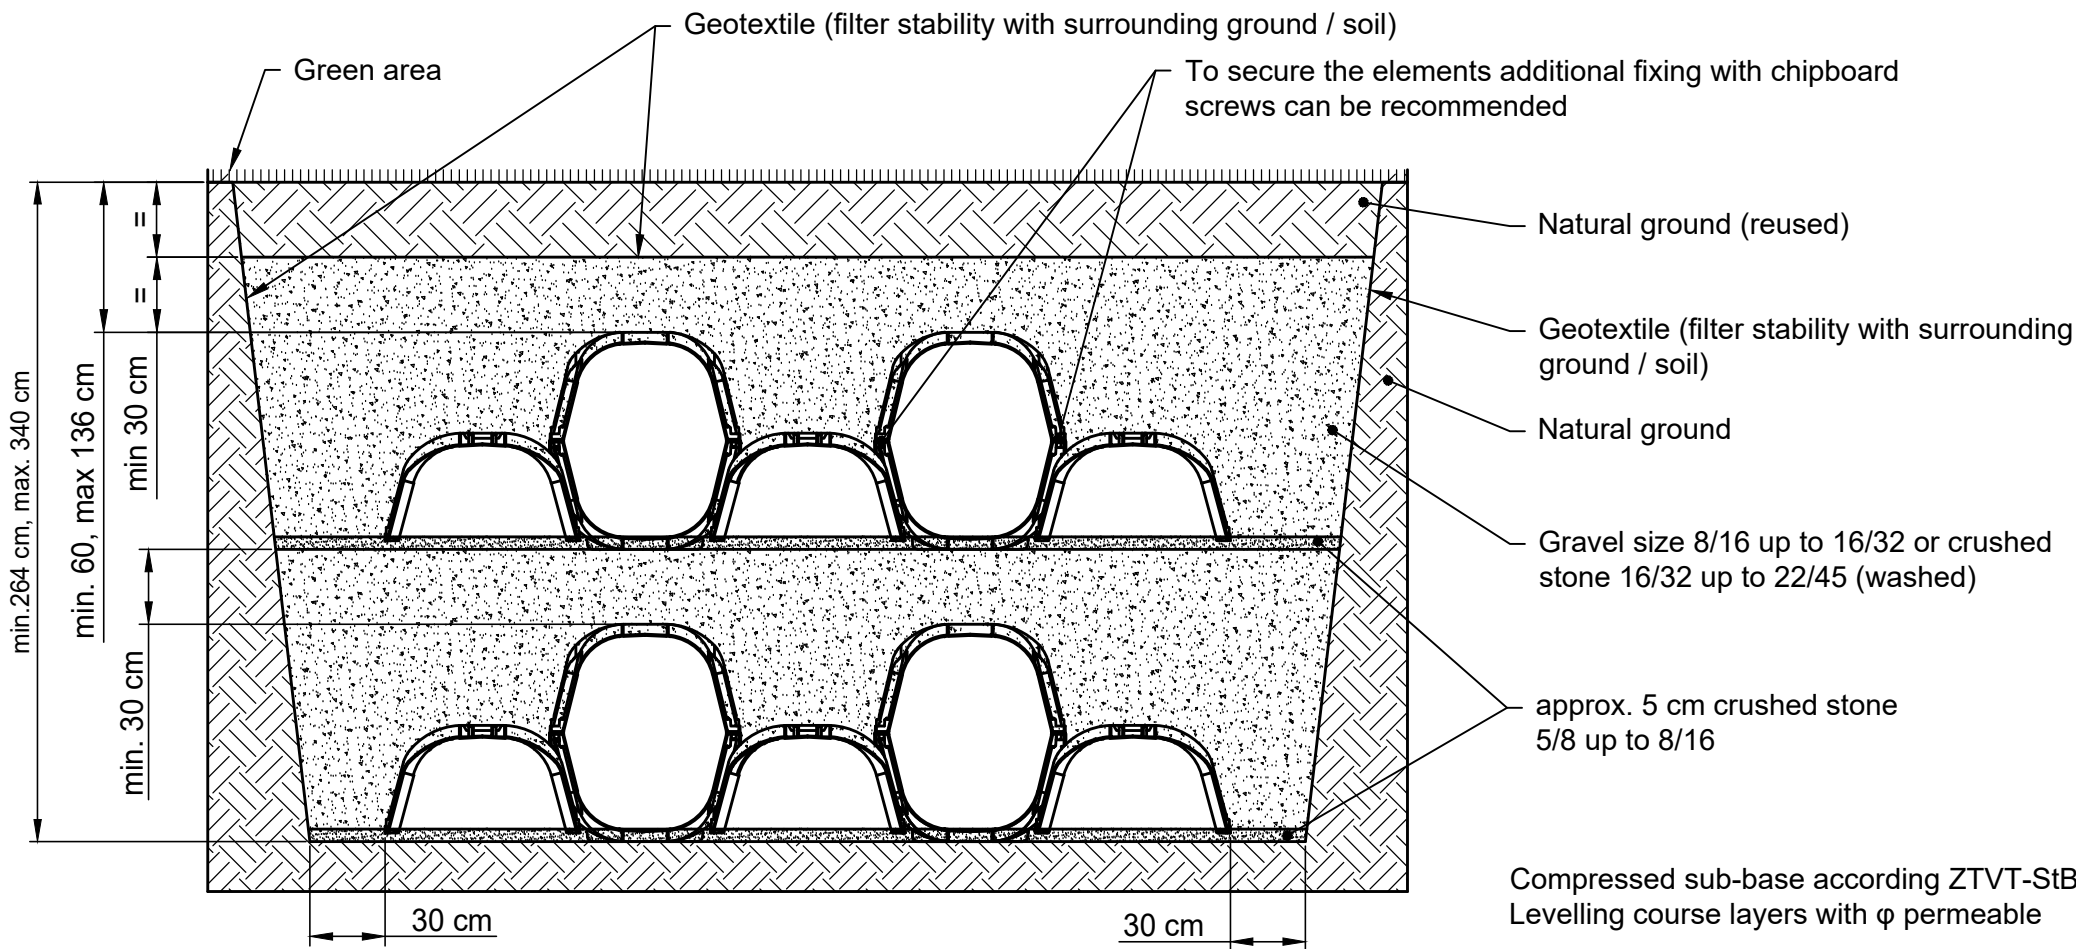

The installation examples / advise constantly are adapted to the technical conditions.
 With new editions older expenditures lose their validity.
 Before planning or installation please verify the current version at www.hauraton.com
 In building construction is a sealing layer below the channels necessary.

Applying to following systems:

DRAINFIX TWIN 0/1
DRAINFIX TWIN 1/1
DRAINFIX TWIN 1/0

Date: 09.06.2020

Our general installation
 instructions apply.

Format DIN A4
 scale 1:30

hauraton

Unit 4, Frenchs Avenue
 LU6 1BH Dunstable /
 Bedfordshire

Tel. +44 1582 50 1380
technical@hauraton.co.uk

0000123401.dwg EBBw

DRF-TWIN Wave begehbar zweilagig